


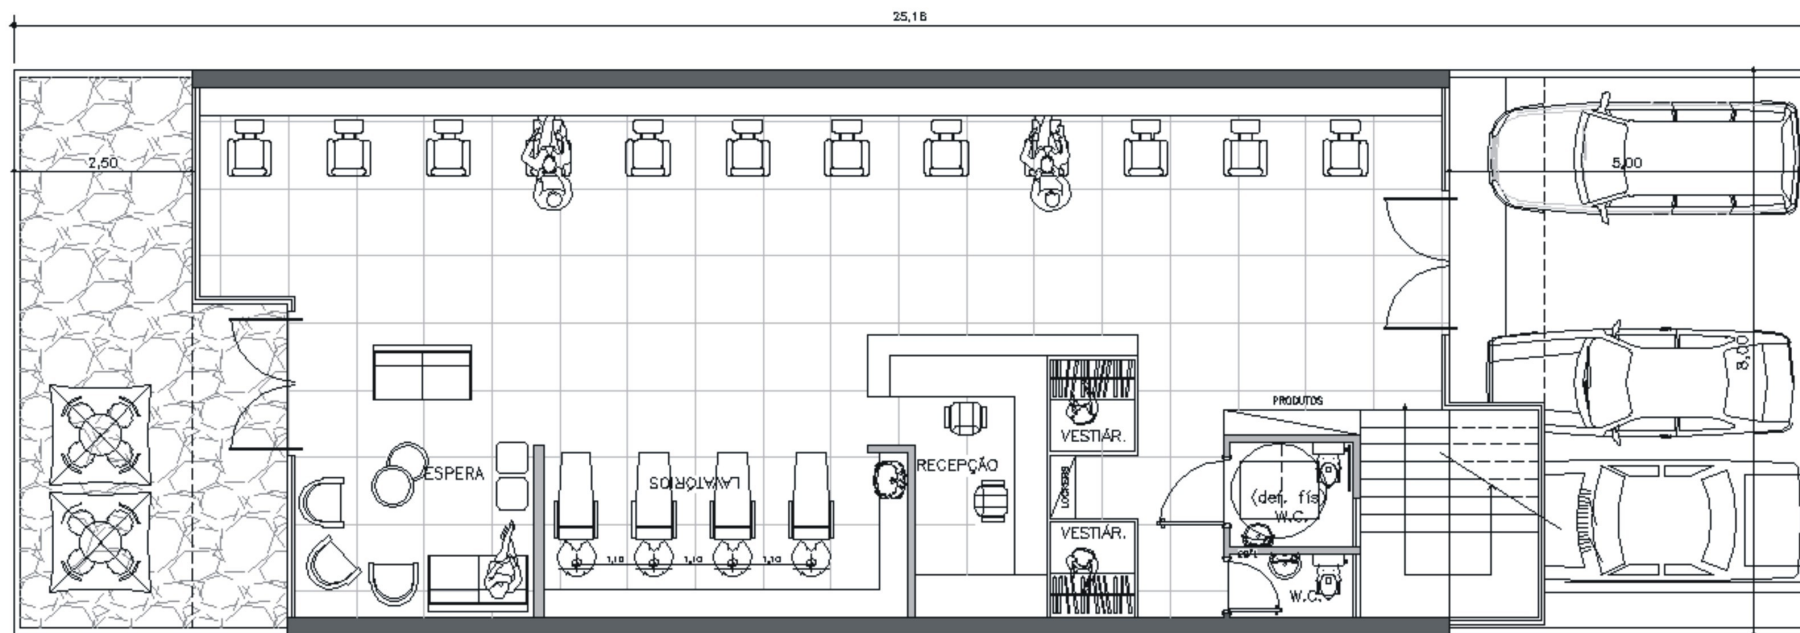


ESTUDO PRELIMINAR 1 - PAV. TÉRREO

S/ ESCALA



Pça. Haroldo Daltro, 80
São Paulo SP Tel: (55) 11 3586 8043
email - wagner.gonzalez@gmail.com

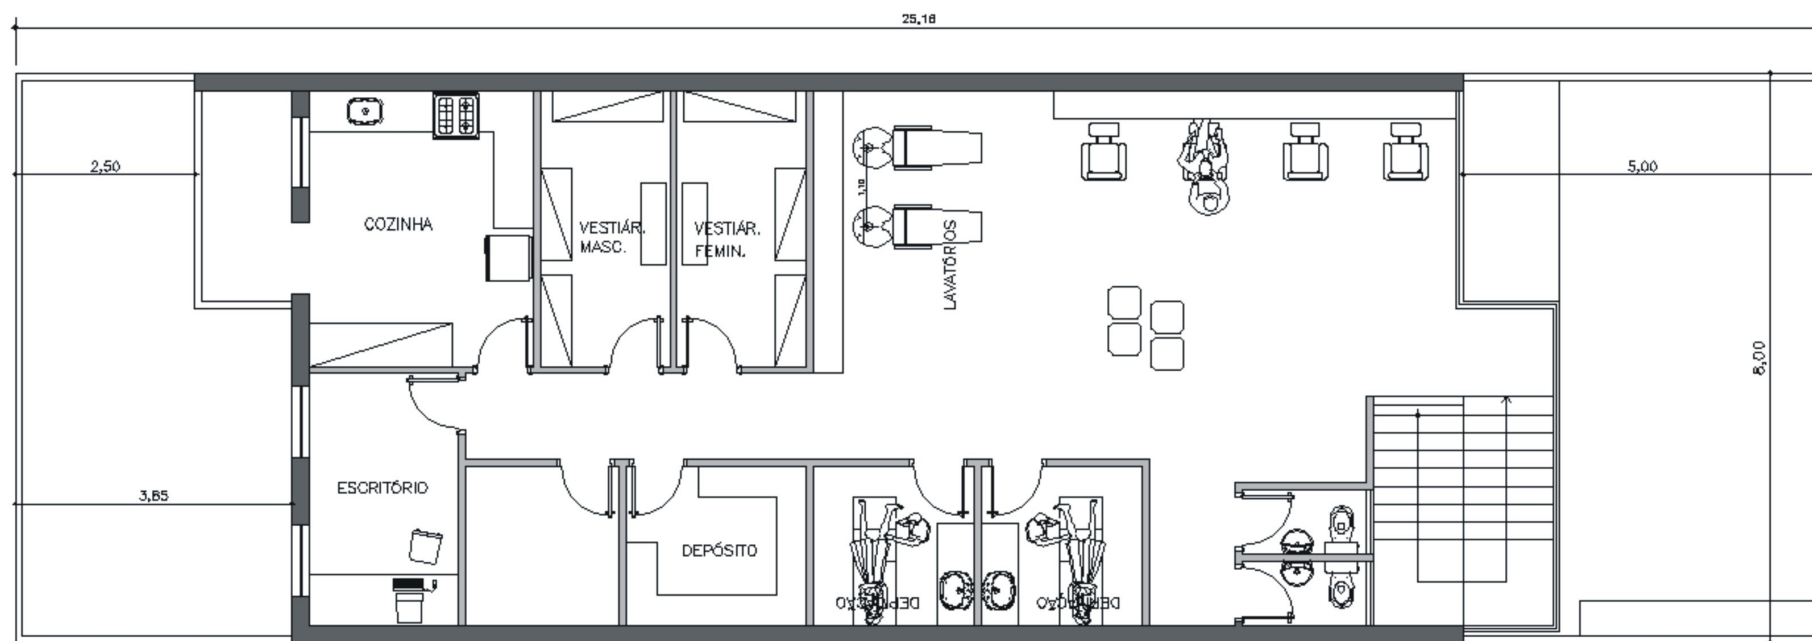


ESTUDO PRELIMINAR 1 - PAV. SUPERIOR

S/ ESCALA



Pça. Haroldo Daltro, 80
São Paulo SP Tel: (55) 11 3586 8043
email - wagner.gonzalez@gmail.com

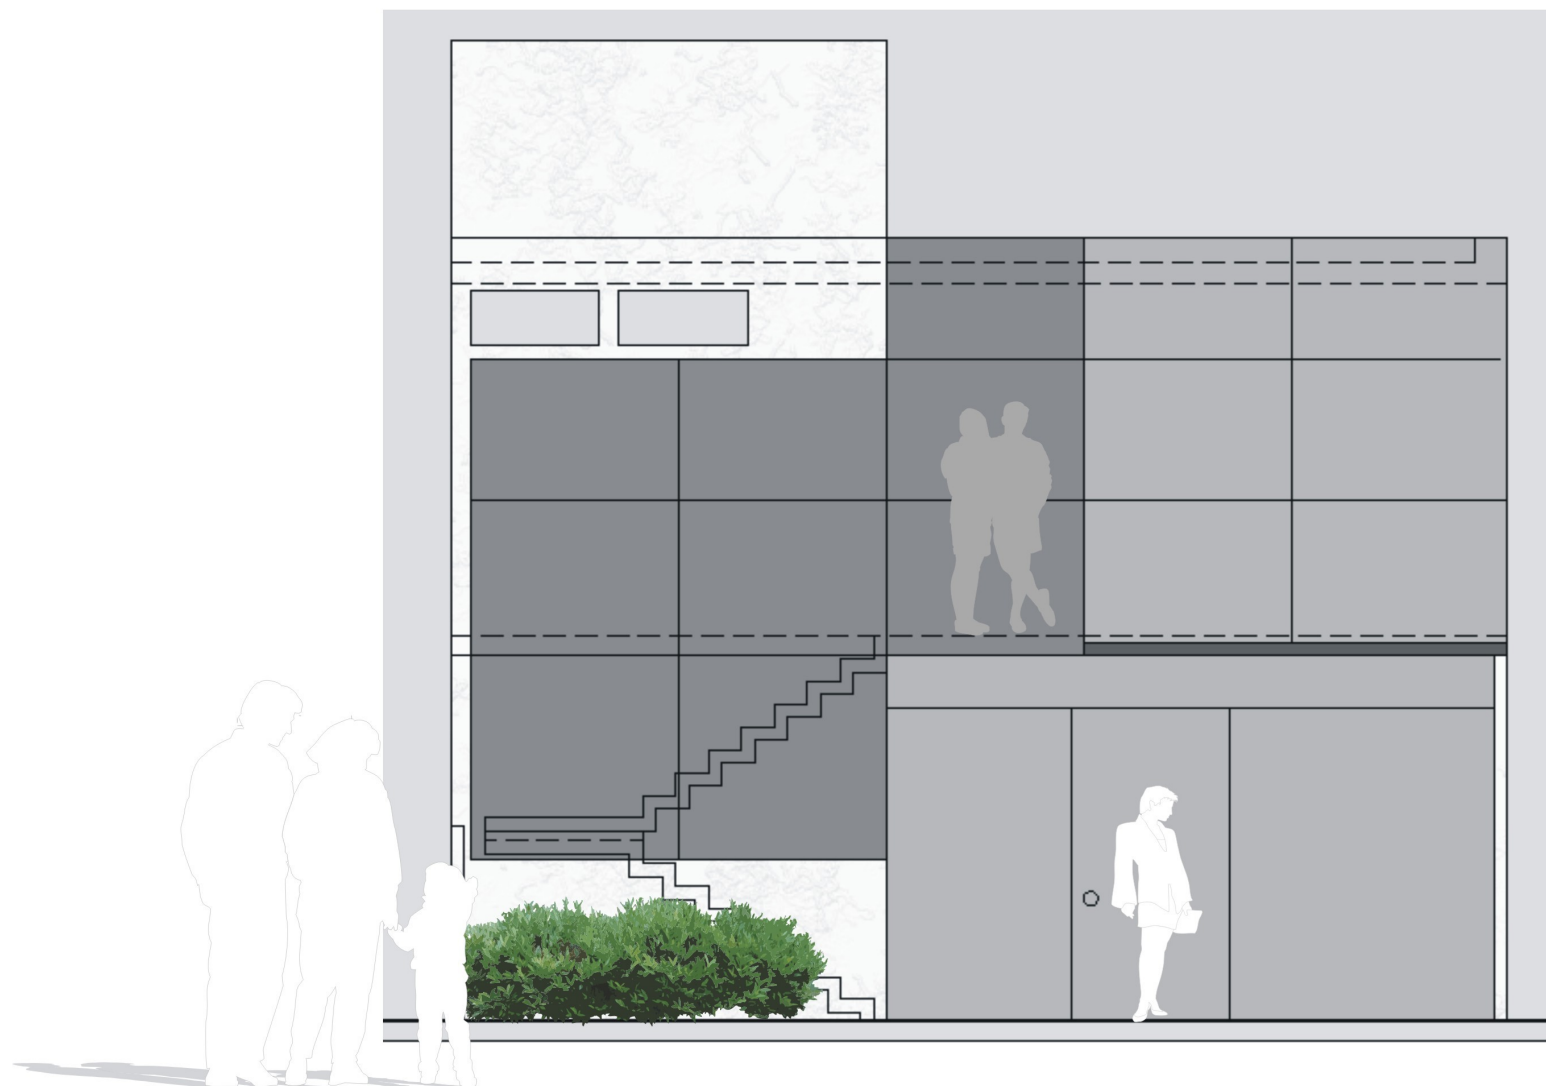

ESTUDO PRELIMINAR 1 - FACHADA

S/ ESCALA



Pça. Haroldo Daltro, 80
São Paulo SP Tel: (55) 11 3586 8043
email - wagner.gonzalez@gmail.com